


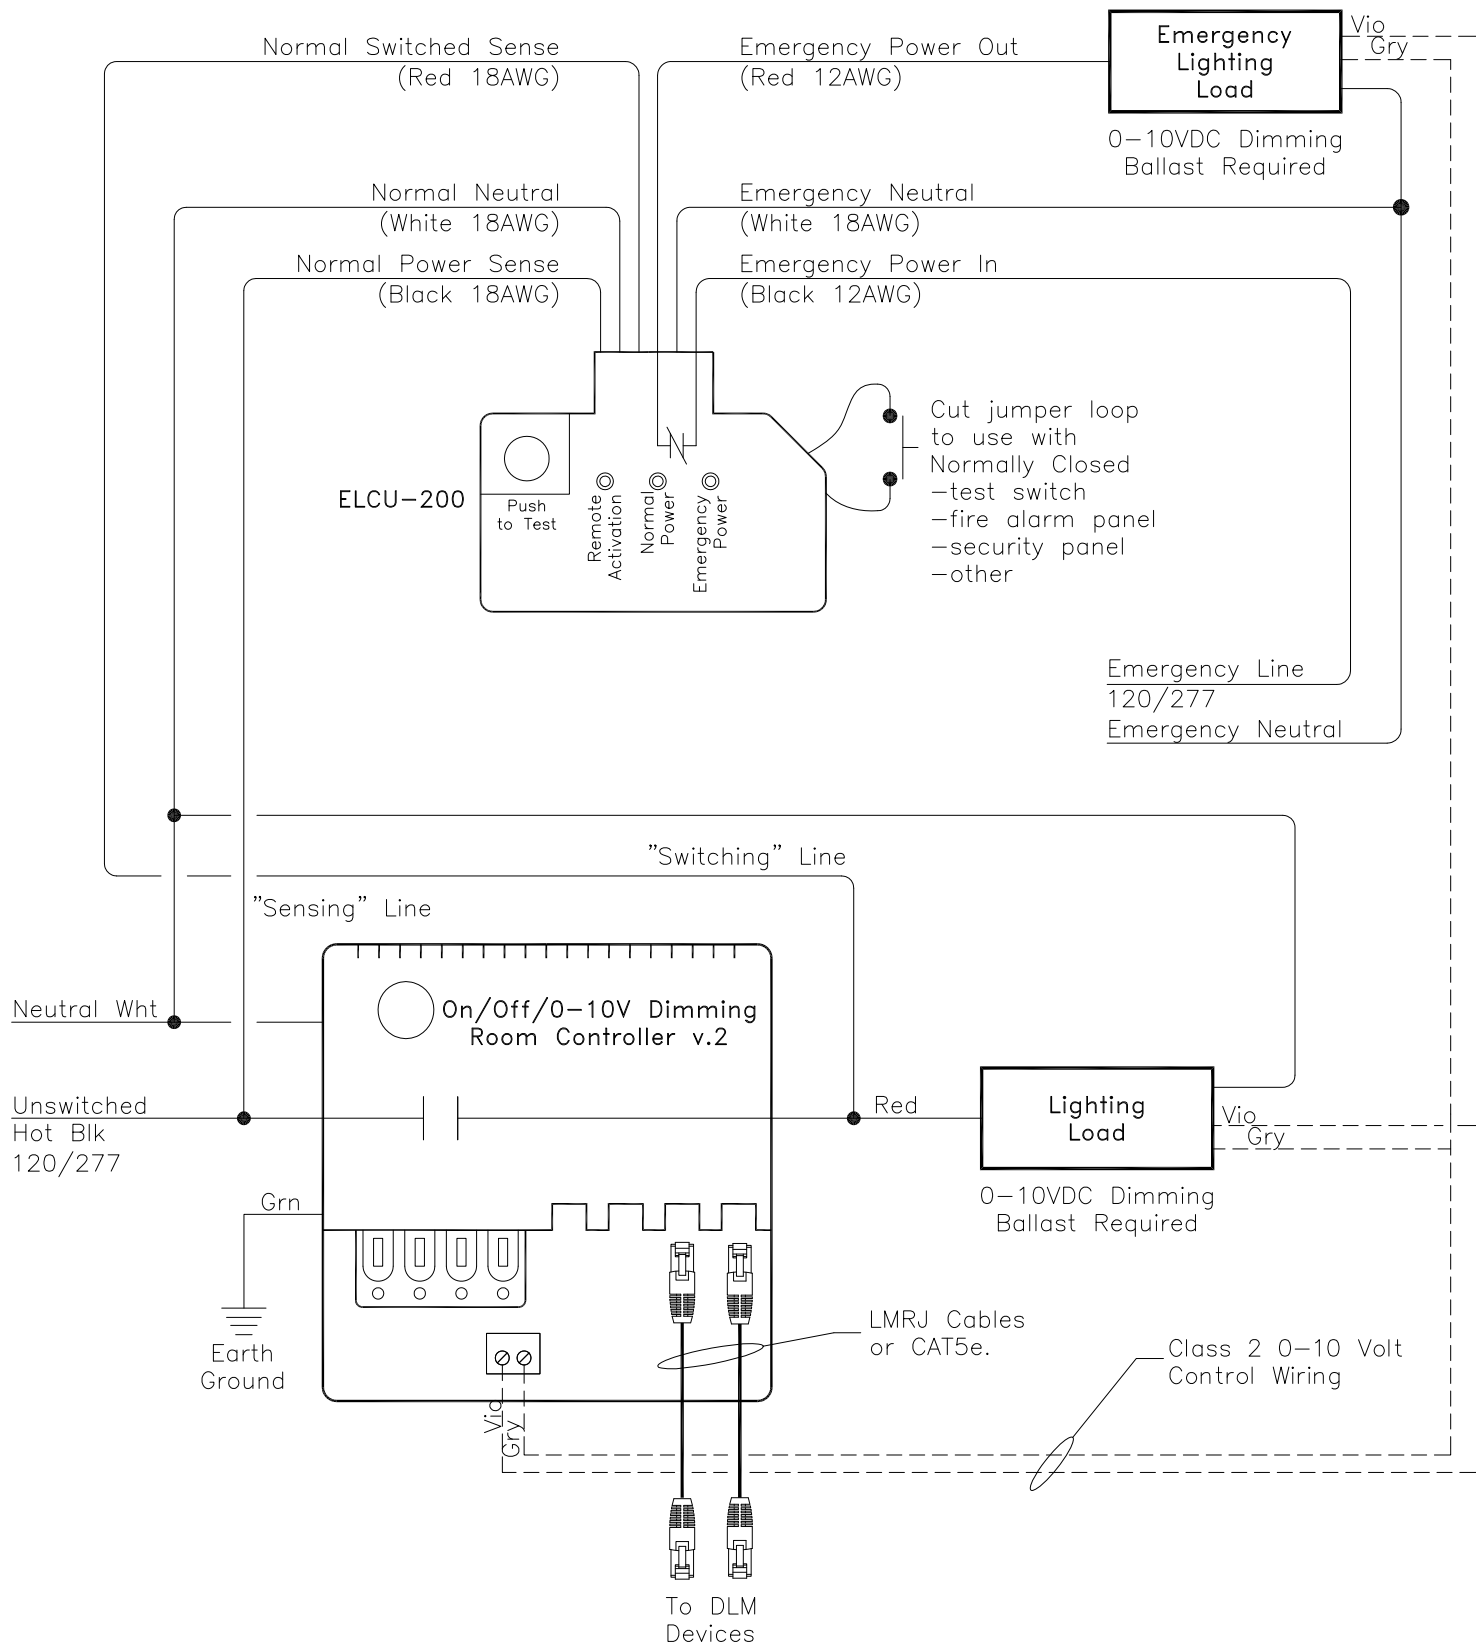

Sequence of Operation:

Upon the loss of normal power, the ELCU-200 will bypass the Room Controller and force the emergency fixtures ON. The Room Controller will force the dimmed emergency fixture to 100%. The ELCU-200 is UL924 listed.

WattStopper®
800-879-8585

Title
**Enhanced Room Controller (v.2)
with Emergency Bypass**

Scale None	Drawing# 90-291-1	Date 09/06/11	Rev. 0
---------------	----------------------	------------------	-----------